


BRIMLEY ROAD SOUTH MULTI-USE PATHWAY – INTERIM DRAFT 60% DESIGN SEGMENT SNAPSHOT

Interim Draft 60% – Option 1A – Trail with Swale

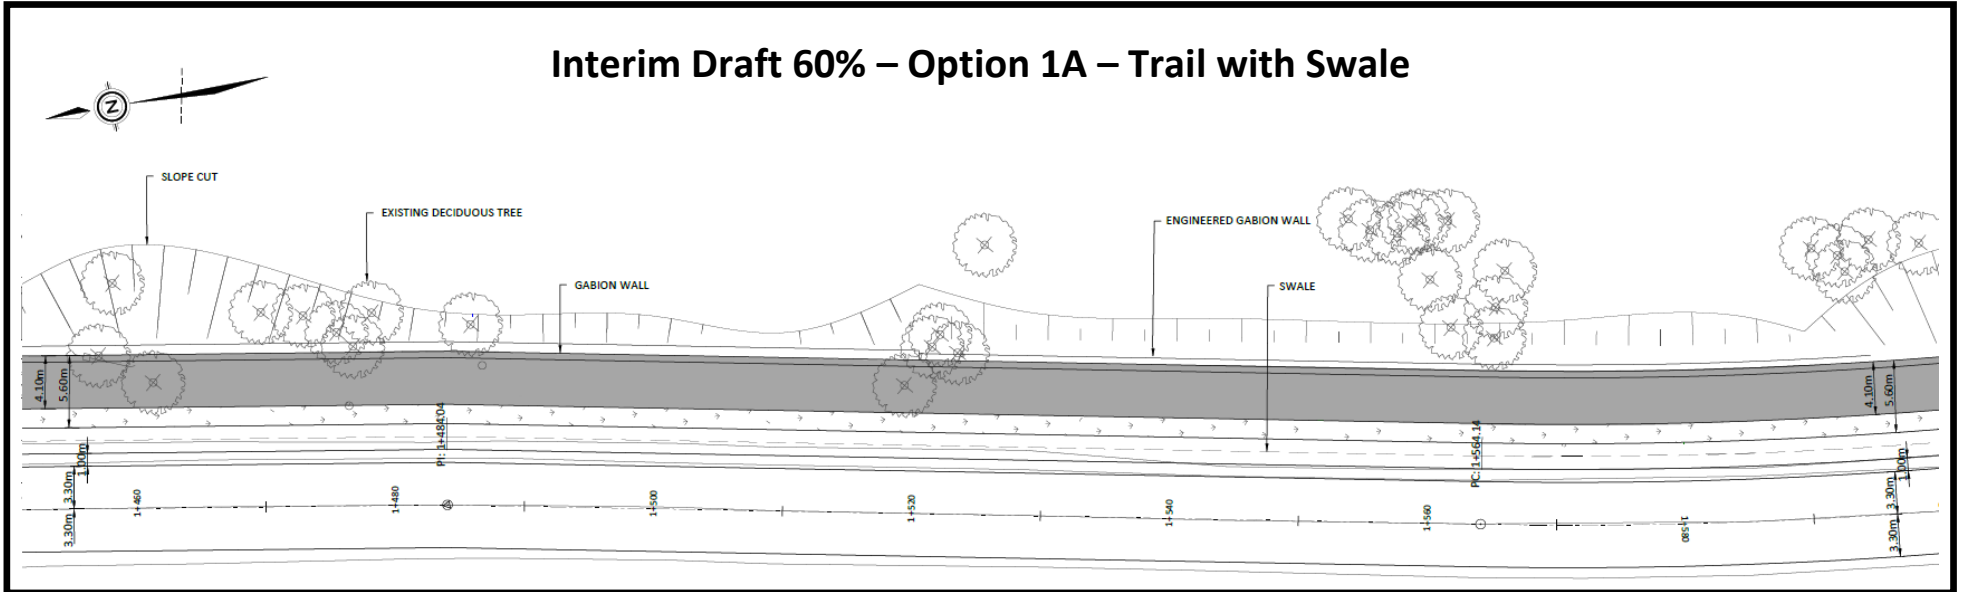

Interim Draft 60% – Option 1B – Curbed Trail

